


**ORDER: AUTHORIZE WELLERY FARMS PHASE 1 FINAL SITE PLAN
AMENDMENT**

Motion was made by Tim Gordon, duly seconded by Brent Larson, to authorize Wellery Farms Phase 1 Final Site Plan amendment.


The vote on the motion was as follows:

Supervisor Brent Larson, voted yes
Supervisor John Morgan, voted yes
Supervisor Tim Gordon, voted yes
Supervisor Scott Allen, voted yes
Supervisor Greg Bynum, voted yes

After the vote, President Larson, declared the motion carried, this the 6th day of May, 2024.


Brent Larson, President
Board of Supervisors


Mike Roberts, Chancery Clerk

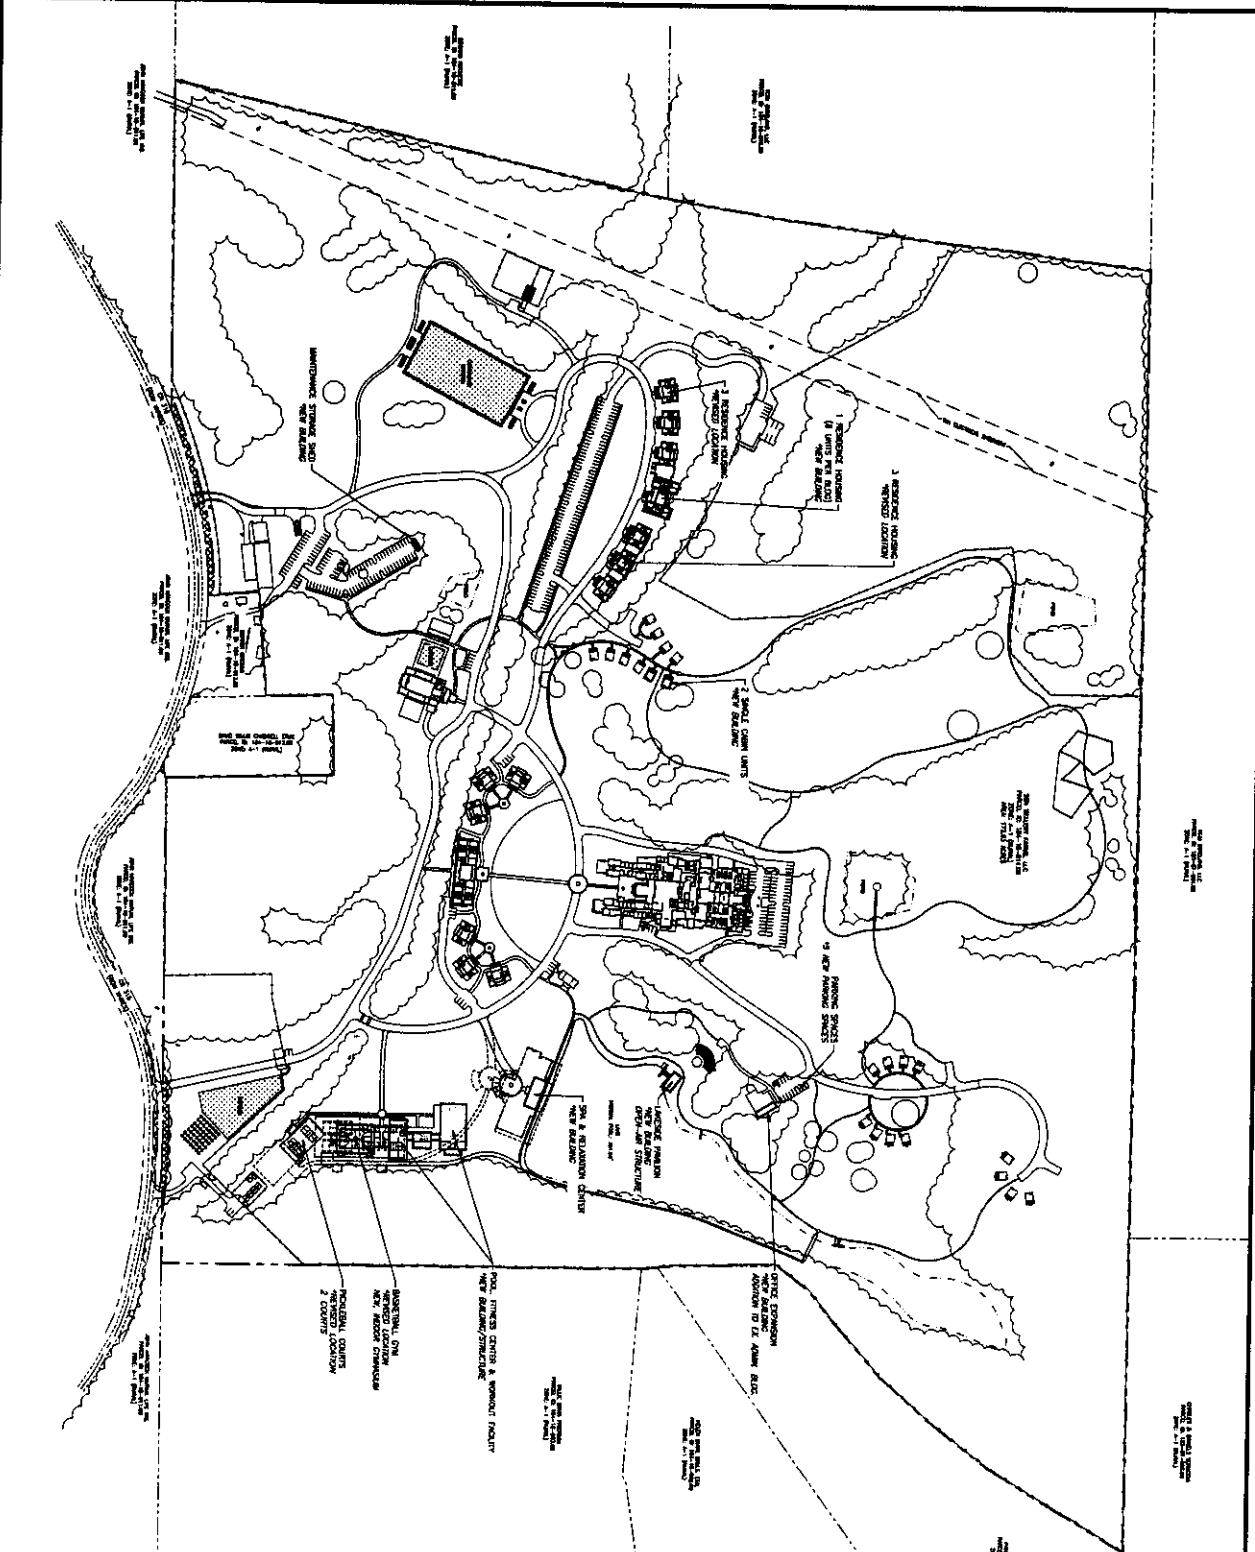

SITE PLAN REVISION EXHIBIT
FOR
WELLERY FARMS
LAFAYETTE COUNTY, MS

MARCH 2024
 SCALE: 1" = 200'

PROPERTY ASSESSOR: STUBBS
 PROJECT NO. 17284088

GRANBERRY & ASSOCIATES
 CIVIL ENGINEERING FIRM
 1005 STATE STREET, WASHINGTON, MS 39201
 PH: 662-937-9272

LEGEND

- PROPOSED BUILDING FOOTPRINT
- EXISTING BUILDING FOOTPRINT
- PROPOSED DRIVEWAY
- EXISTING DRIVEWAY
- PROPOSED SIDEWALK
- EXISTING SIDEWALK
- PROPOSED PAVEMENT
- EXISTING PAVEMENT
- PROPOSED LANDSCAPING
- EXISTING LANDSCAPING
- PROPOSED SITE WORK
- EXISTING SITE WORK
- PROPOSED SITE WORK
- EXISTING SITE WORK

VICINITY MAP
 1" = 200'

SCALE
 1" = 200'

LEGEND

- PROPOSED BUILDING FOOTPRINT
- EXISTING BUILDING FOOTPRINT
- PROPOSED DRIVEWAY
- EXISTING DRIVEWAY
- PROPOSED SIDEWALK
- EXISTING SIDEWALK
- PROPOSED PAVEMENT
- EXISTING PAVEMENT
- PROPOSED LANDSCAPING
- EXISTING LANDSCAPING
- PROPOSED SITE WORK
- EXISTING SITE WORK
- PROPOSED SITE WORK
- EXISTING SITE WORK