

SECTION

15


TOWNSHIP

4

RANGE

1 W

FORM 1-S.T.C.—ROBERTS & SON, BIRMINGHAM

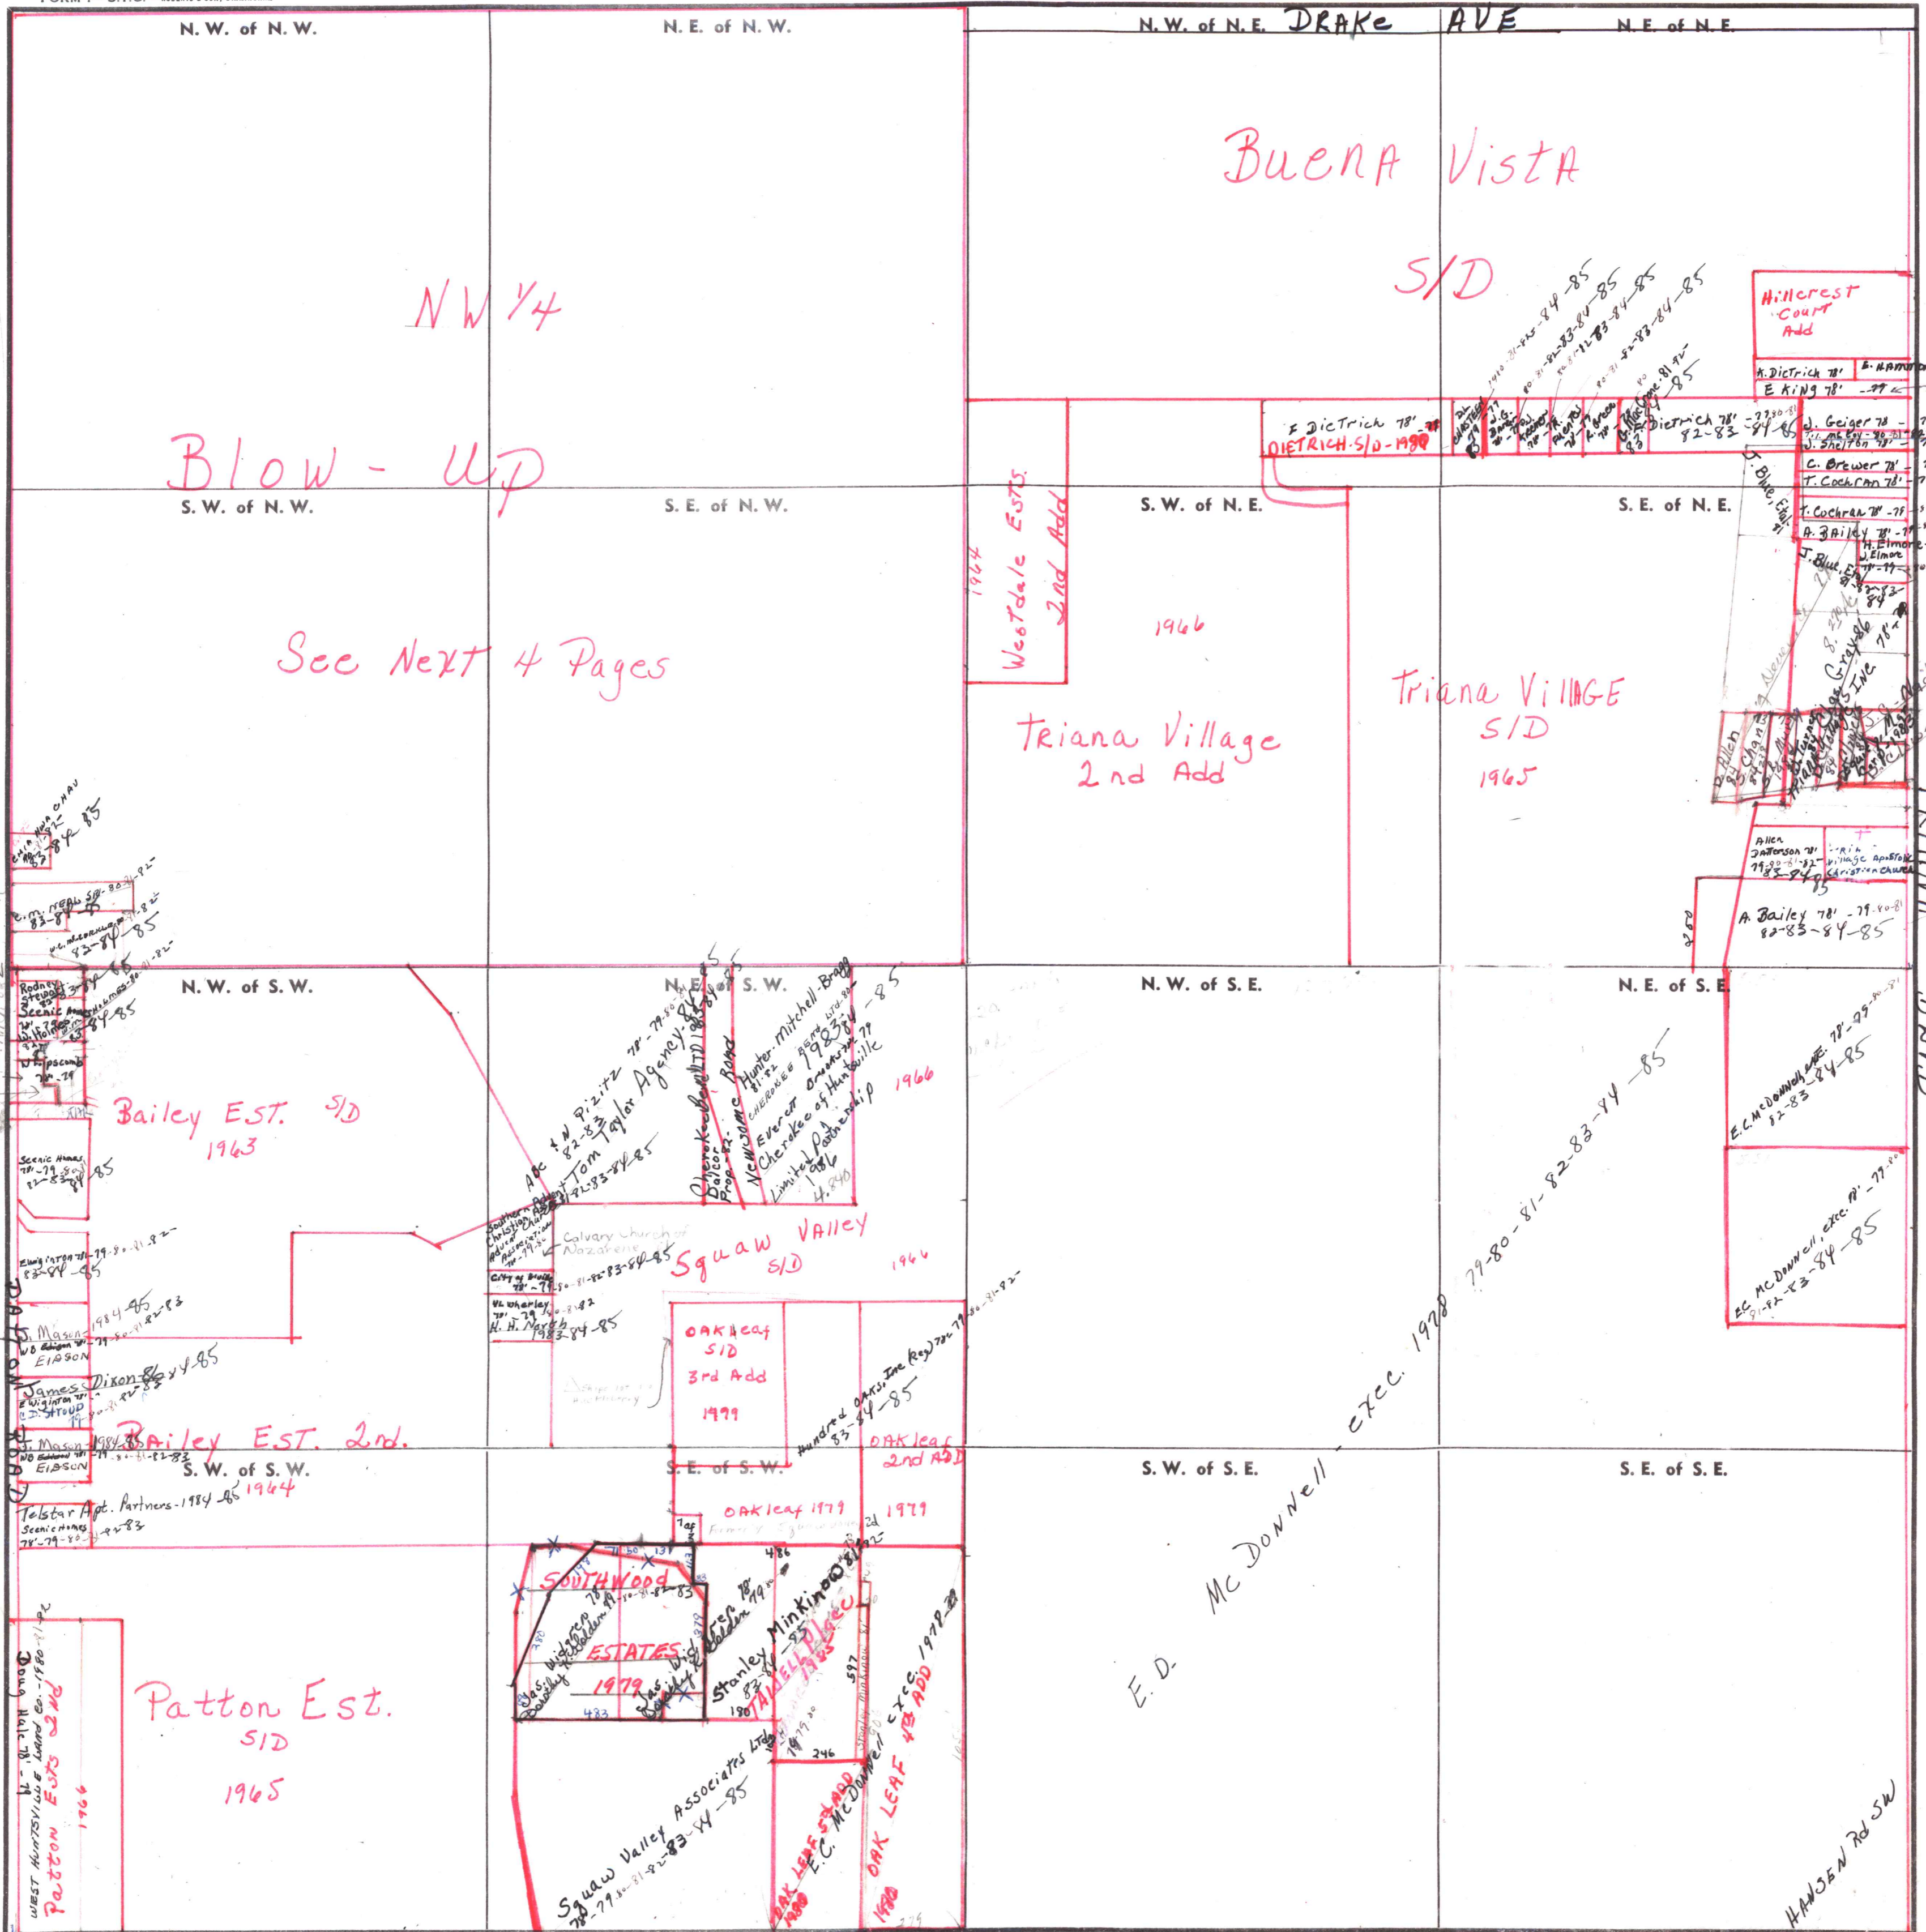

NW 1/4
Blow-up

See Next 4 Pages

Buena Vista

S/D

Hillcrest
Court
Add

Westdale ESTS.
2nd Add

Triana Village
2nd Add

Triana Village
S/D
1965

Bailey Est. S/D
1963

Squaw Valley
S/D
1964

Bailey Est. 2nd

OAK LEAF
S/D
3rd Add
1979

OAK LEAF
1979

Patton Est.
S/D
1965

SOUTHWOOD
ESTATES
1979

Squaw Valley Associates Ltd
78-79-81-82-83-84-85

Stanley Minkins
190
1979

OAK LEAF
S/D
4th ADD
1980

E.D. Mc DONNELL
EXEC. 1978

HANSEN Rd SW

Scale—1 inch—300 Ft.

COUNTY

Thomas A. King 84-85
David Allen 84-85

TRIANA
BLVD

SS-78